


EVACUATION ROUTE

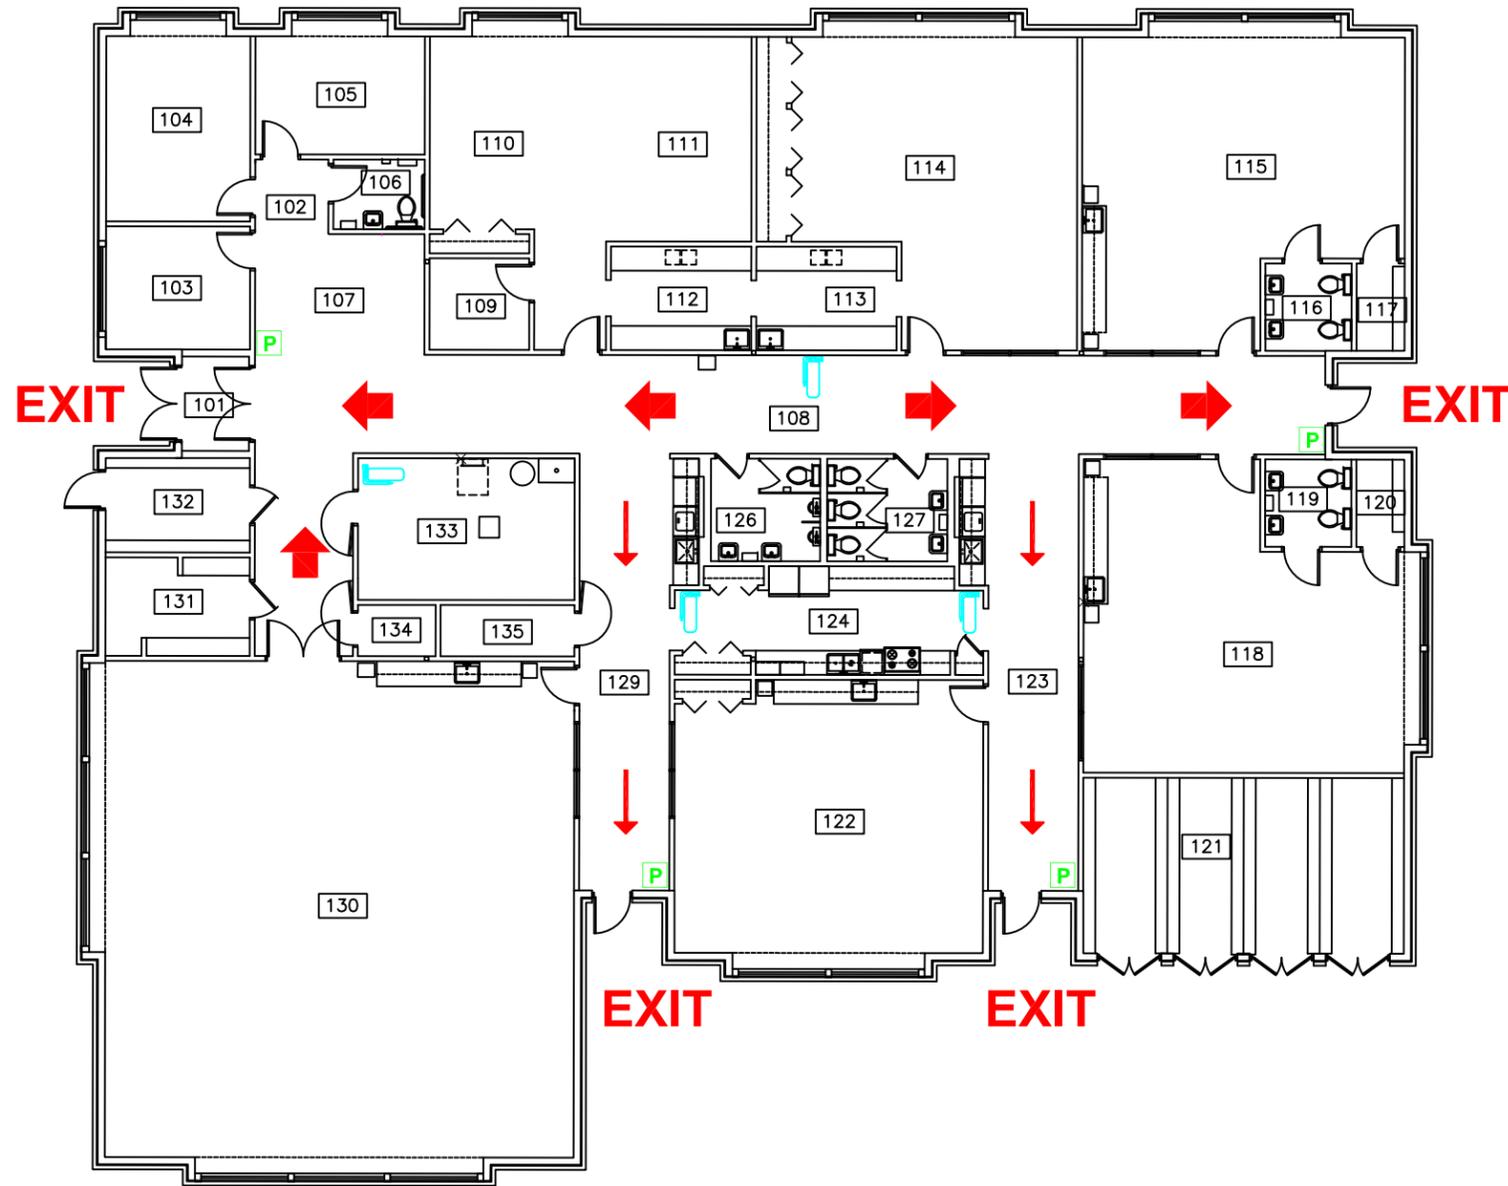

LEGEND



FIRE EXTINGUISHER



PULL FIRE ALARM



PRIMARY EVACUATION ROUTE



ALTERNATE EVACUATION ROUTE

BUILDING 925

SCALE: N.T.S.

Building 925
Evacuation Route

09-13-2011

ER-925